


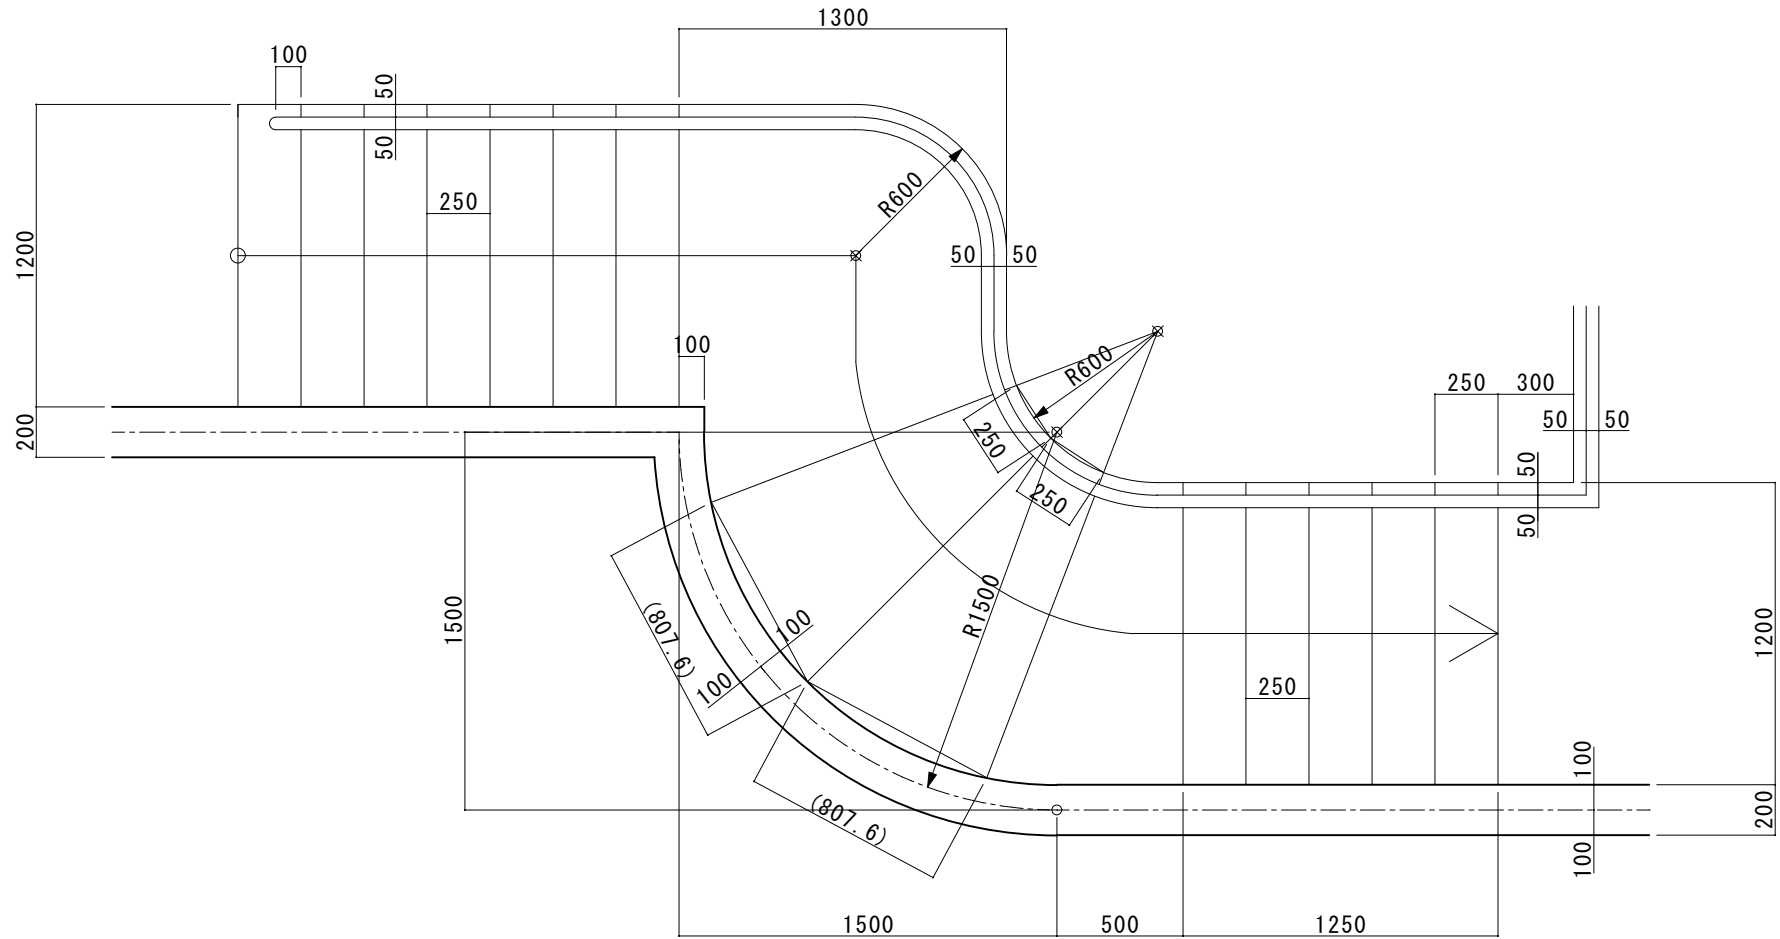

2850	
2100	750
階段平面図 (A-01)	
S=1/30	
1234567 山田 太郎	

