


8300 × 5600

# A-01 参考図

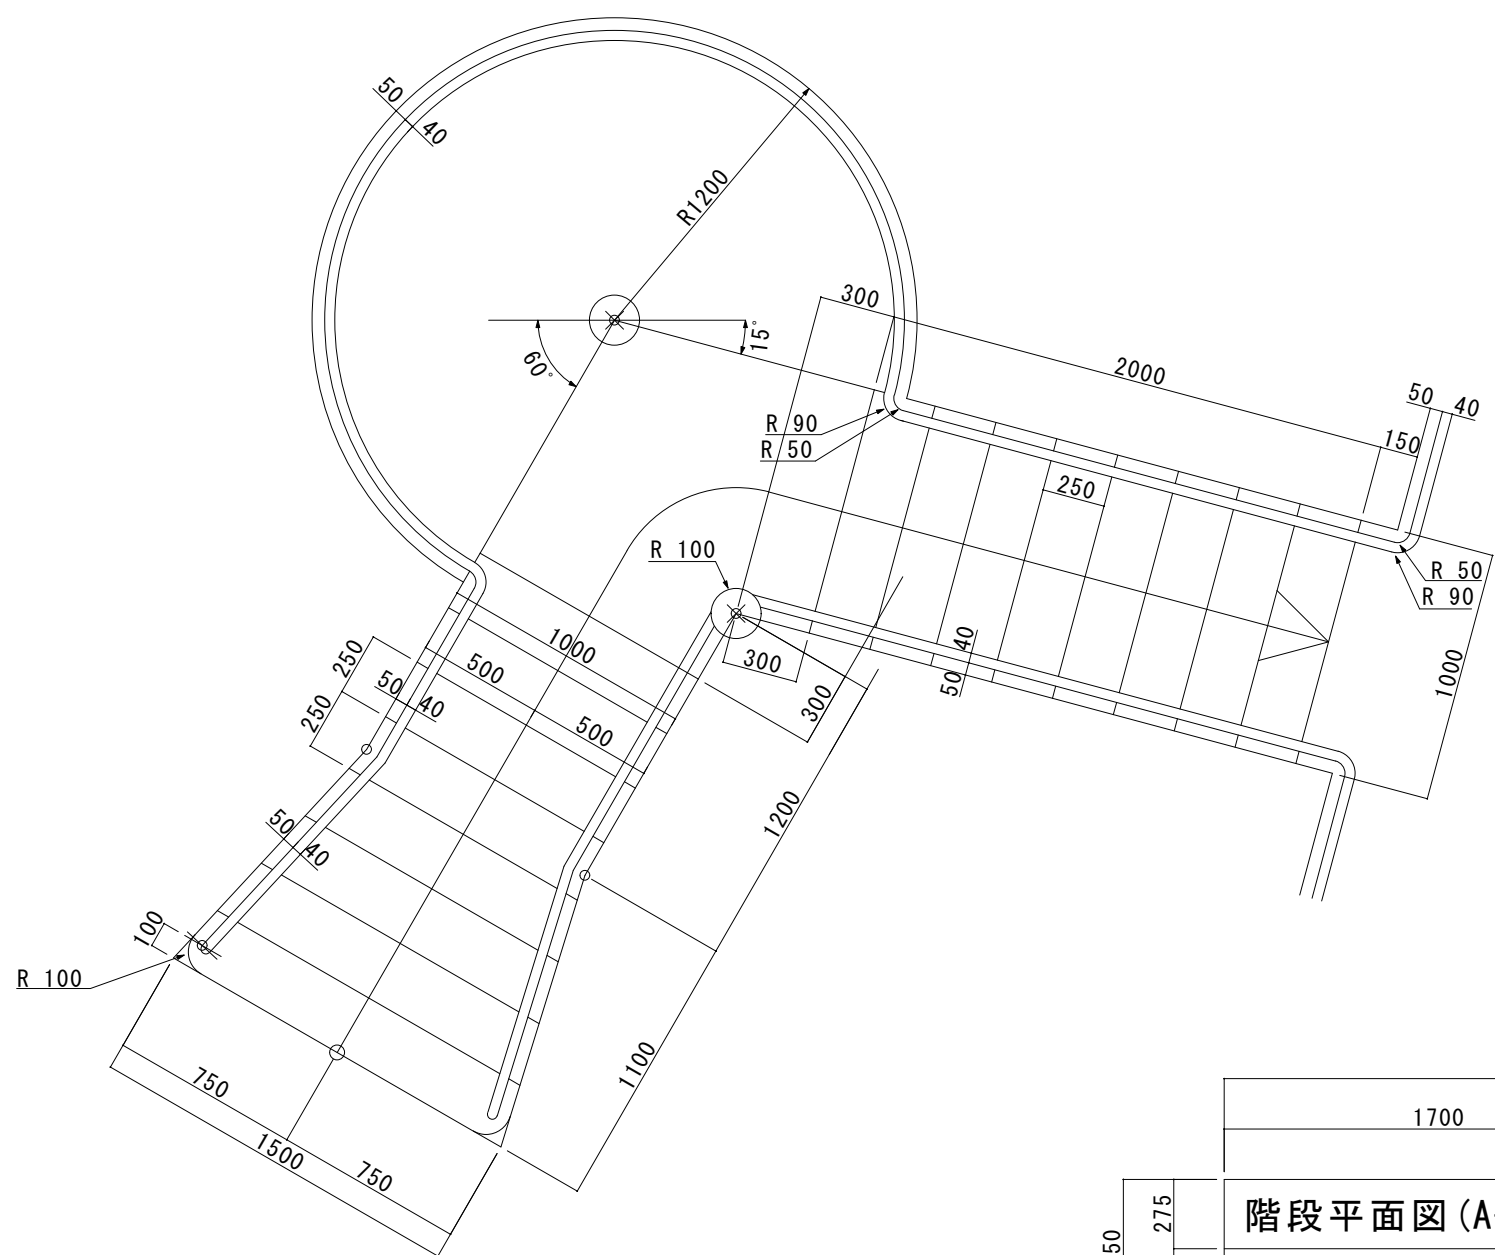

		2550	
		1700	850
550	275	階段平面図 (A-01)	S=1/30
275	1234567 山田 太郎		

